
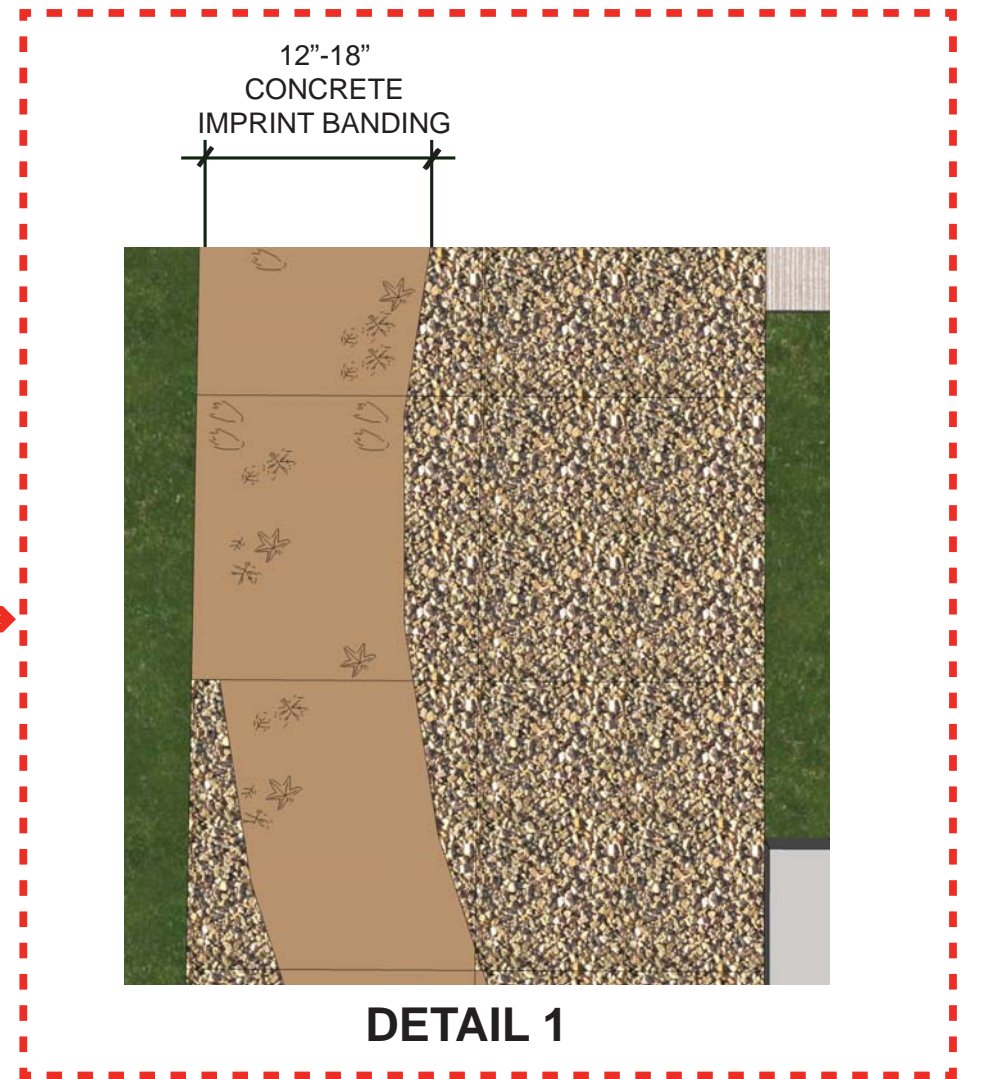




# DESIGN ELEMENT OPTIONS : SIDEWALKS

Please place one colored dot in the box that indicates which sidewalk option you would prefer for Oregon Avenue.

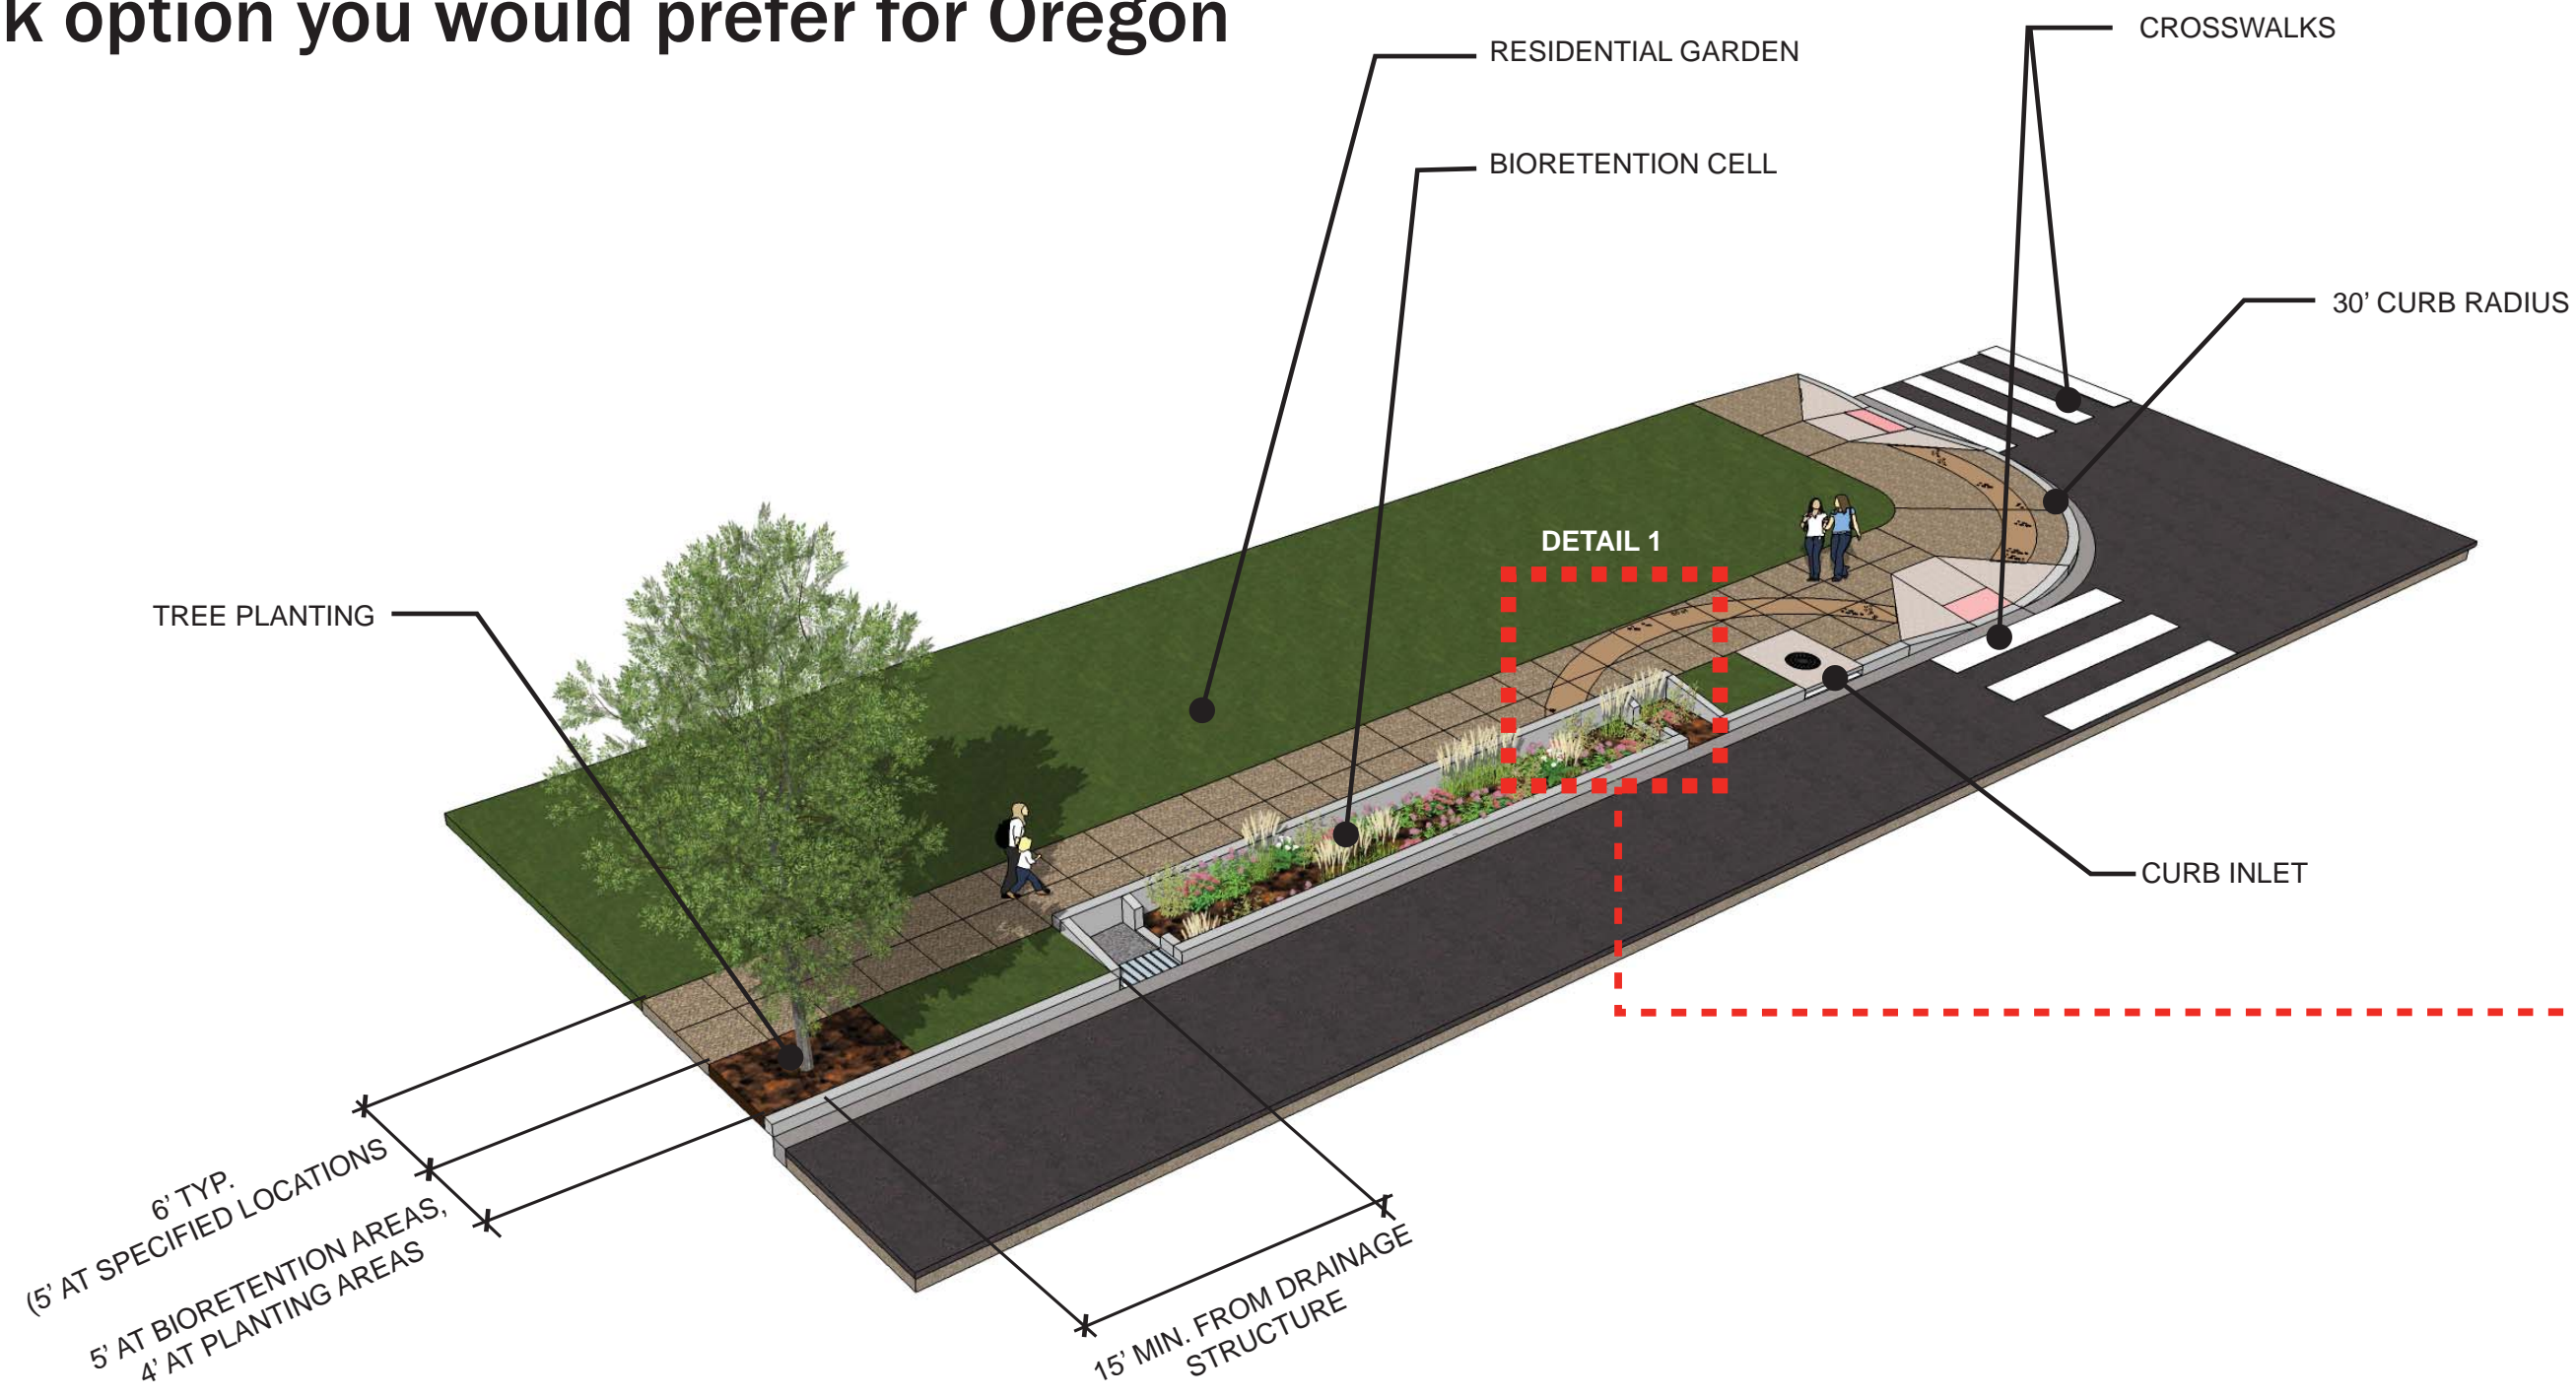



## ALTERNATIVE 1

EXPOSED AGGREGATE CONCRETE SIDEWALK WITH CONCRETE IMPRINTS AT OREGON AVENUE / ROCK CREEK PARK CROSSINGS.

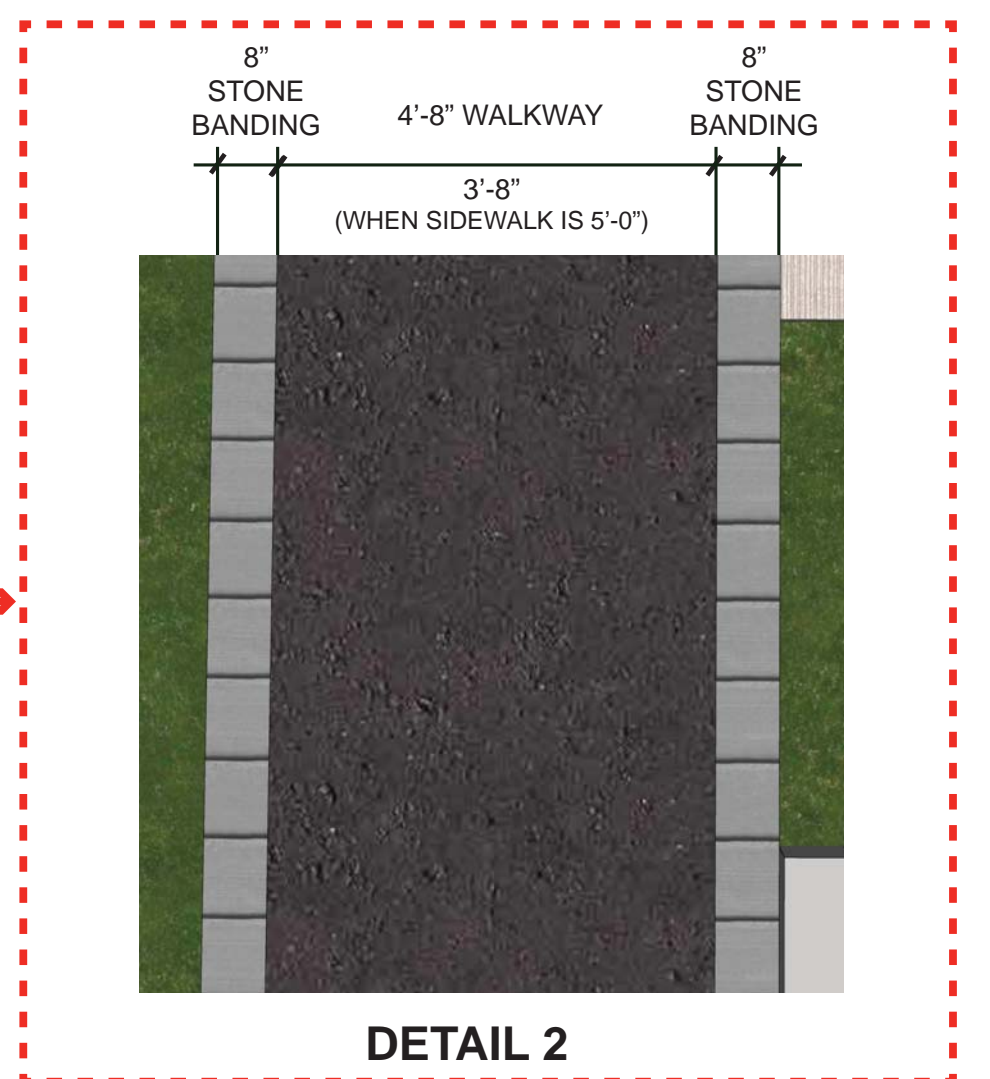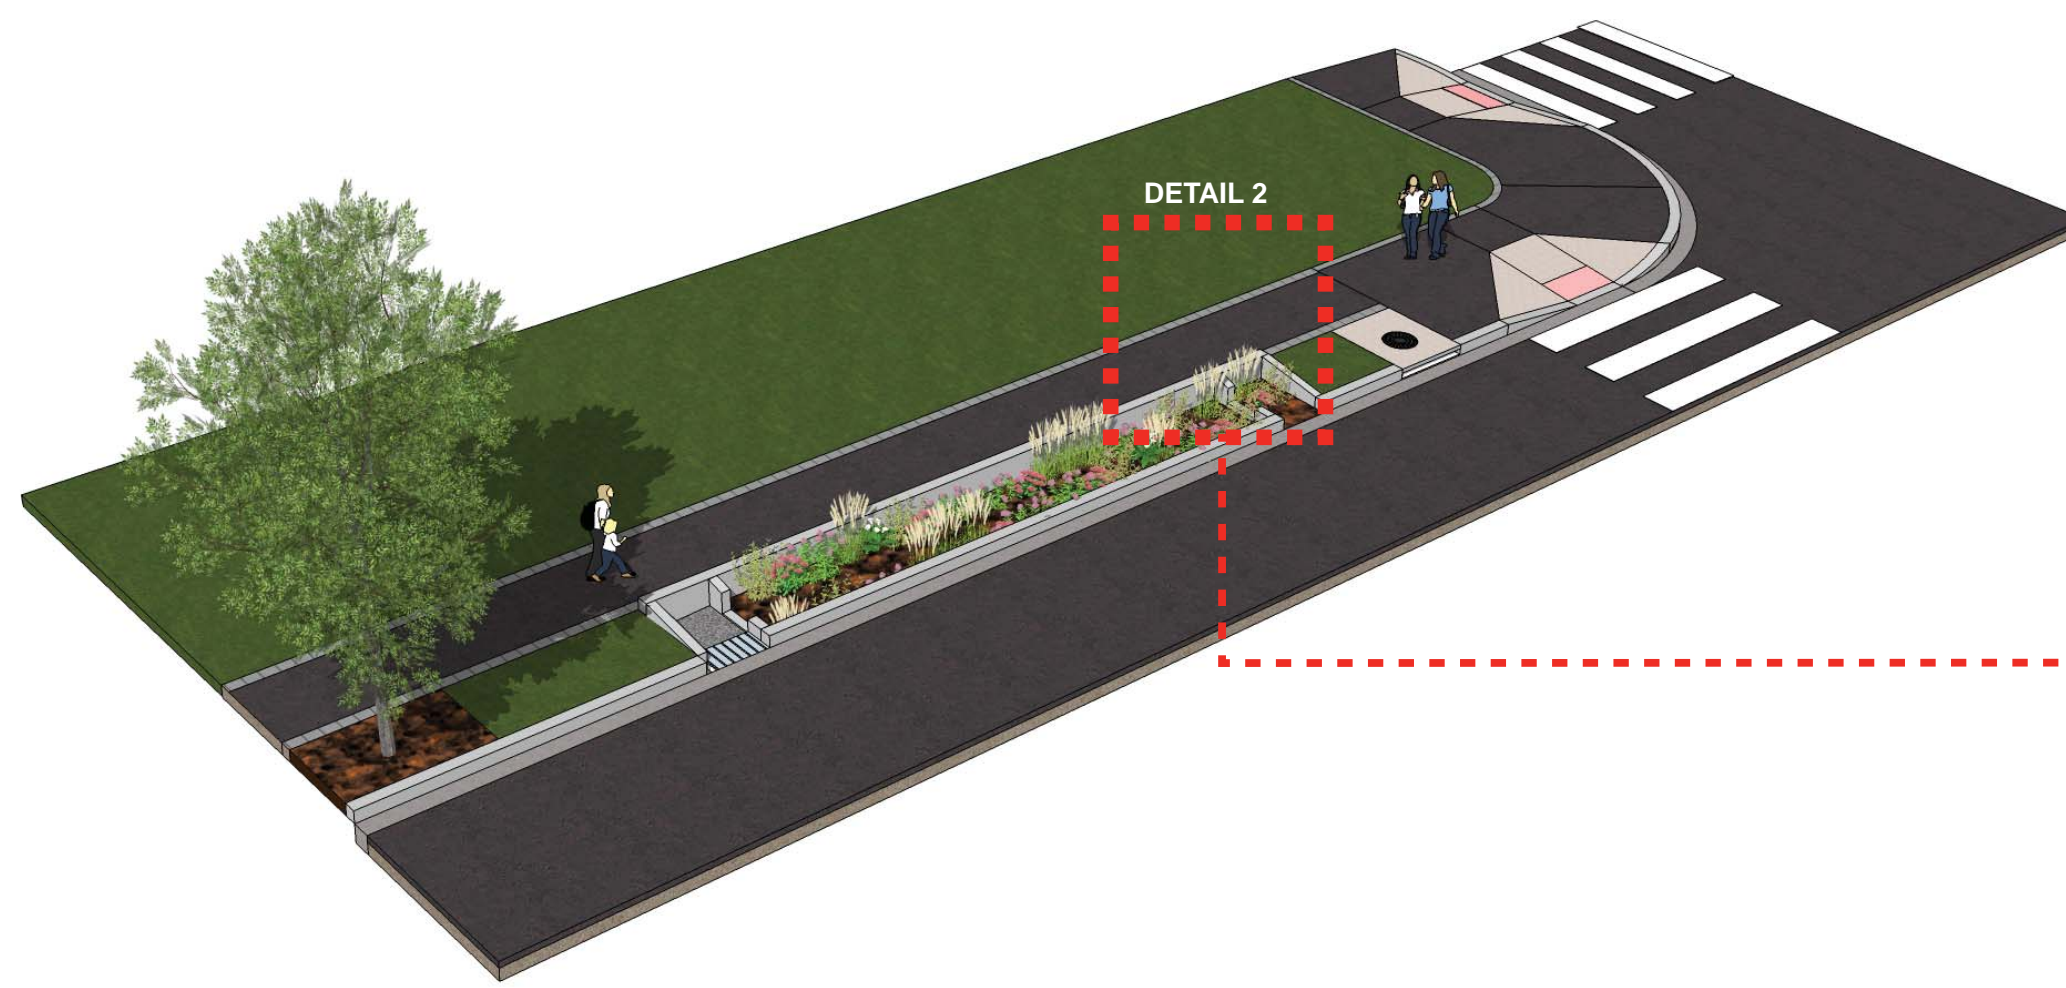

## ALTERNATIVE 2

RECLAIMED ASPHALT OR COLORED CONCRETE SIDEWALK WITH STONE BANDING

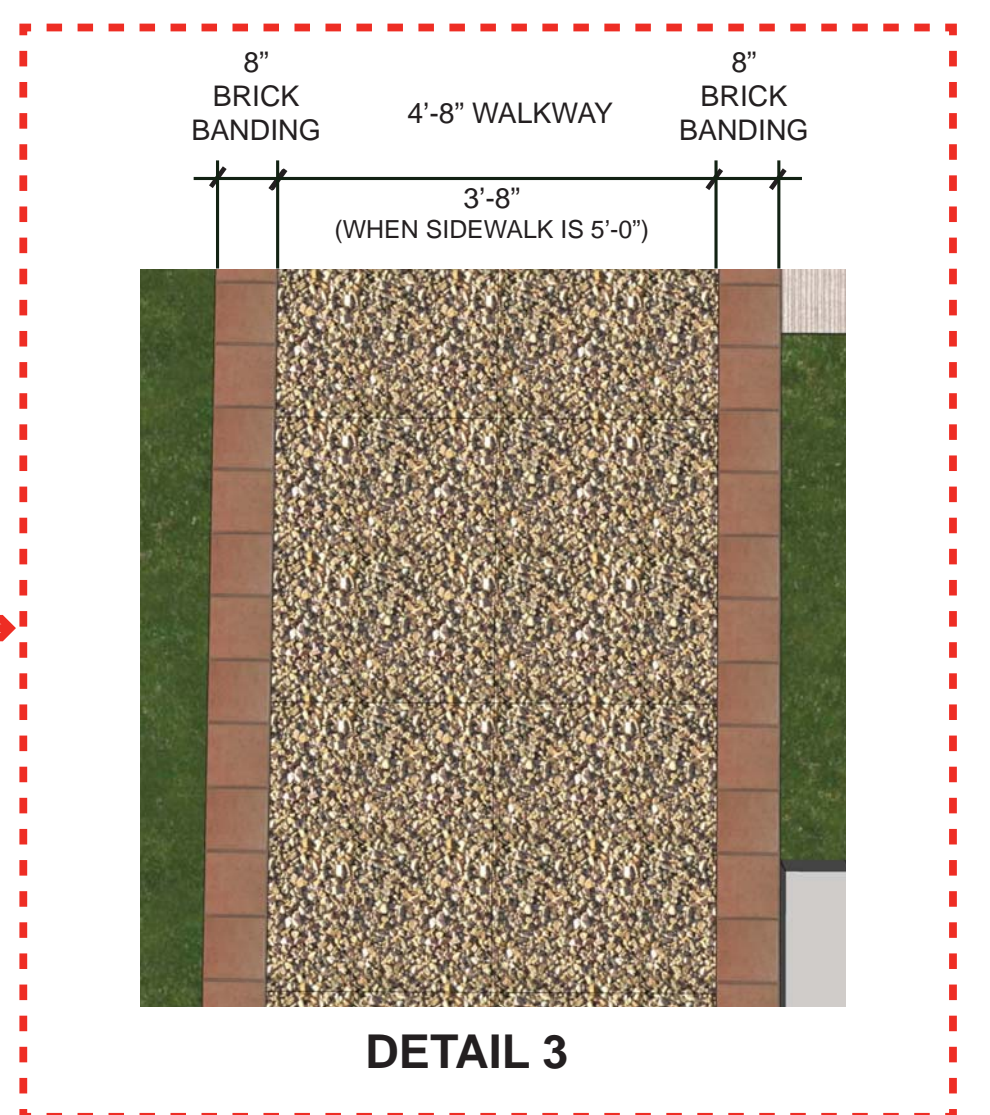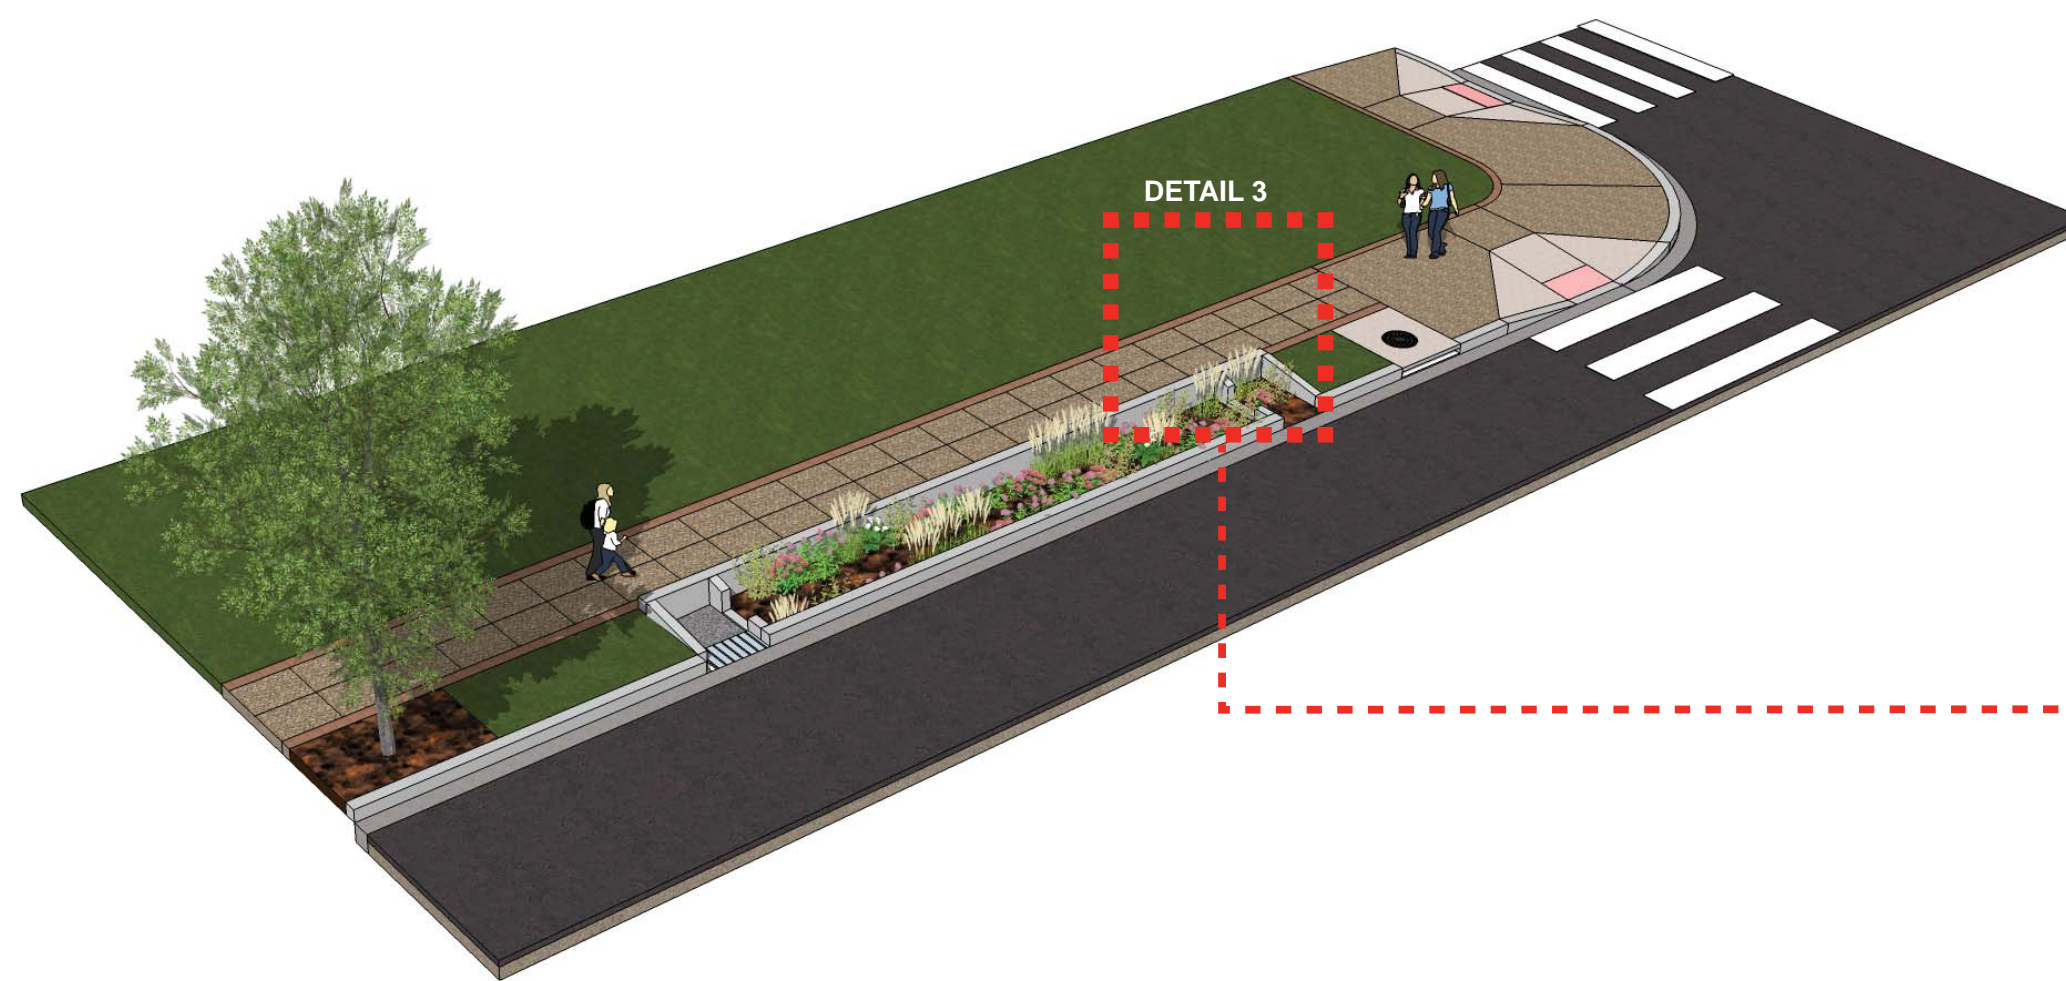

## ALTERNATIVE 3

EXPOSED AGGREGATE CONCRETE SIDEWALK WITH BRICK BANDING

ALTERNATIVE 1

ALTERNATIVE 2

ALTERNATIVE 3