
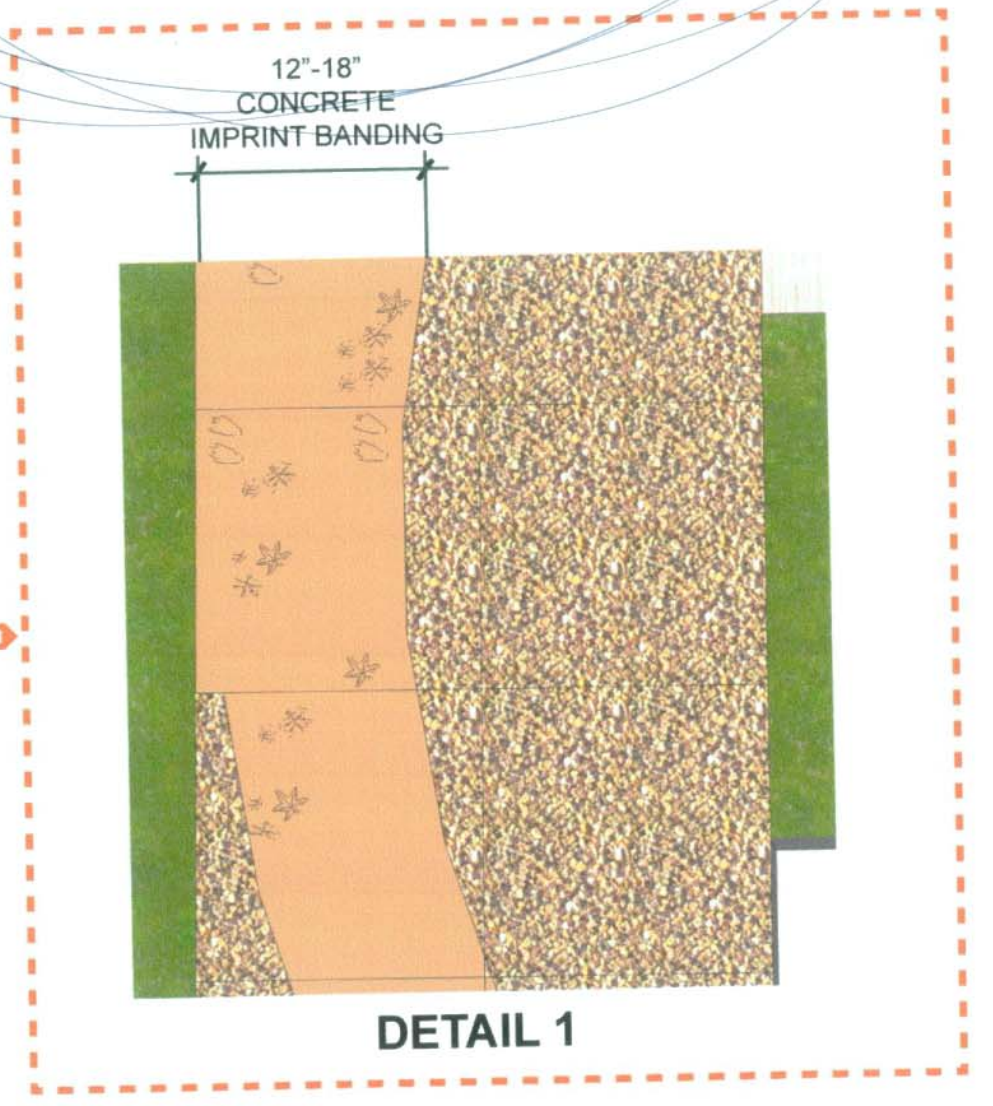


DESIGN ELEMENT OPTIONS : SIDEWALKS



Please place one colored dot in the box that indicates which sidewalk option you would prefer for Oregon Avenue.

Where are permeable alternative?

*Black sidewalks
which not be
appropriate
to plant
to narrow
left side
of Oregon Ave.*


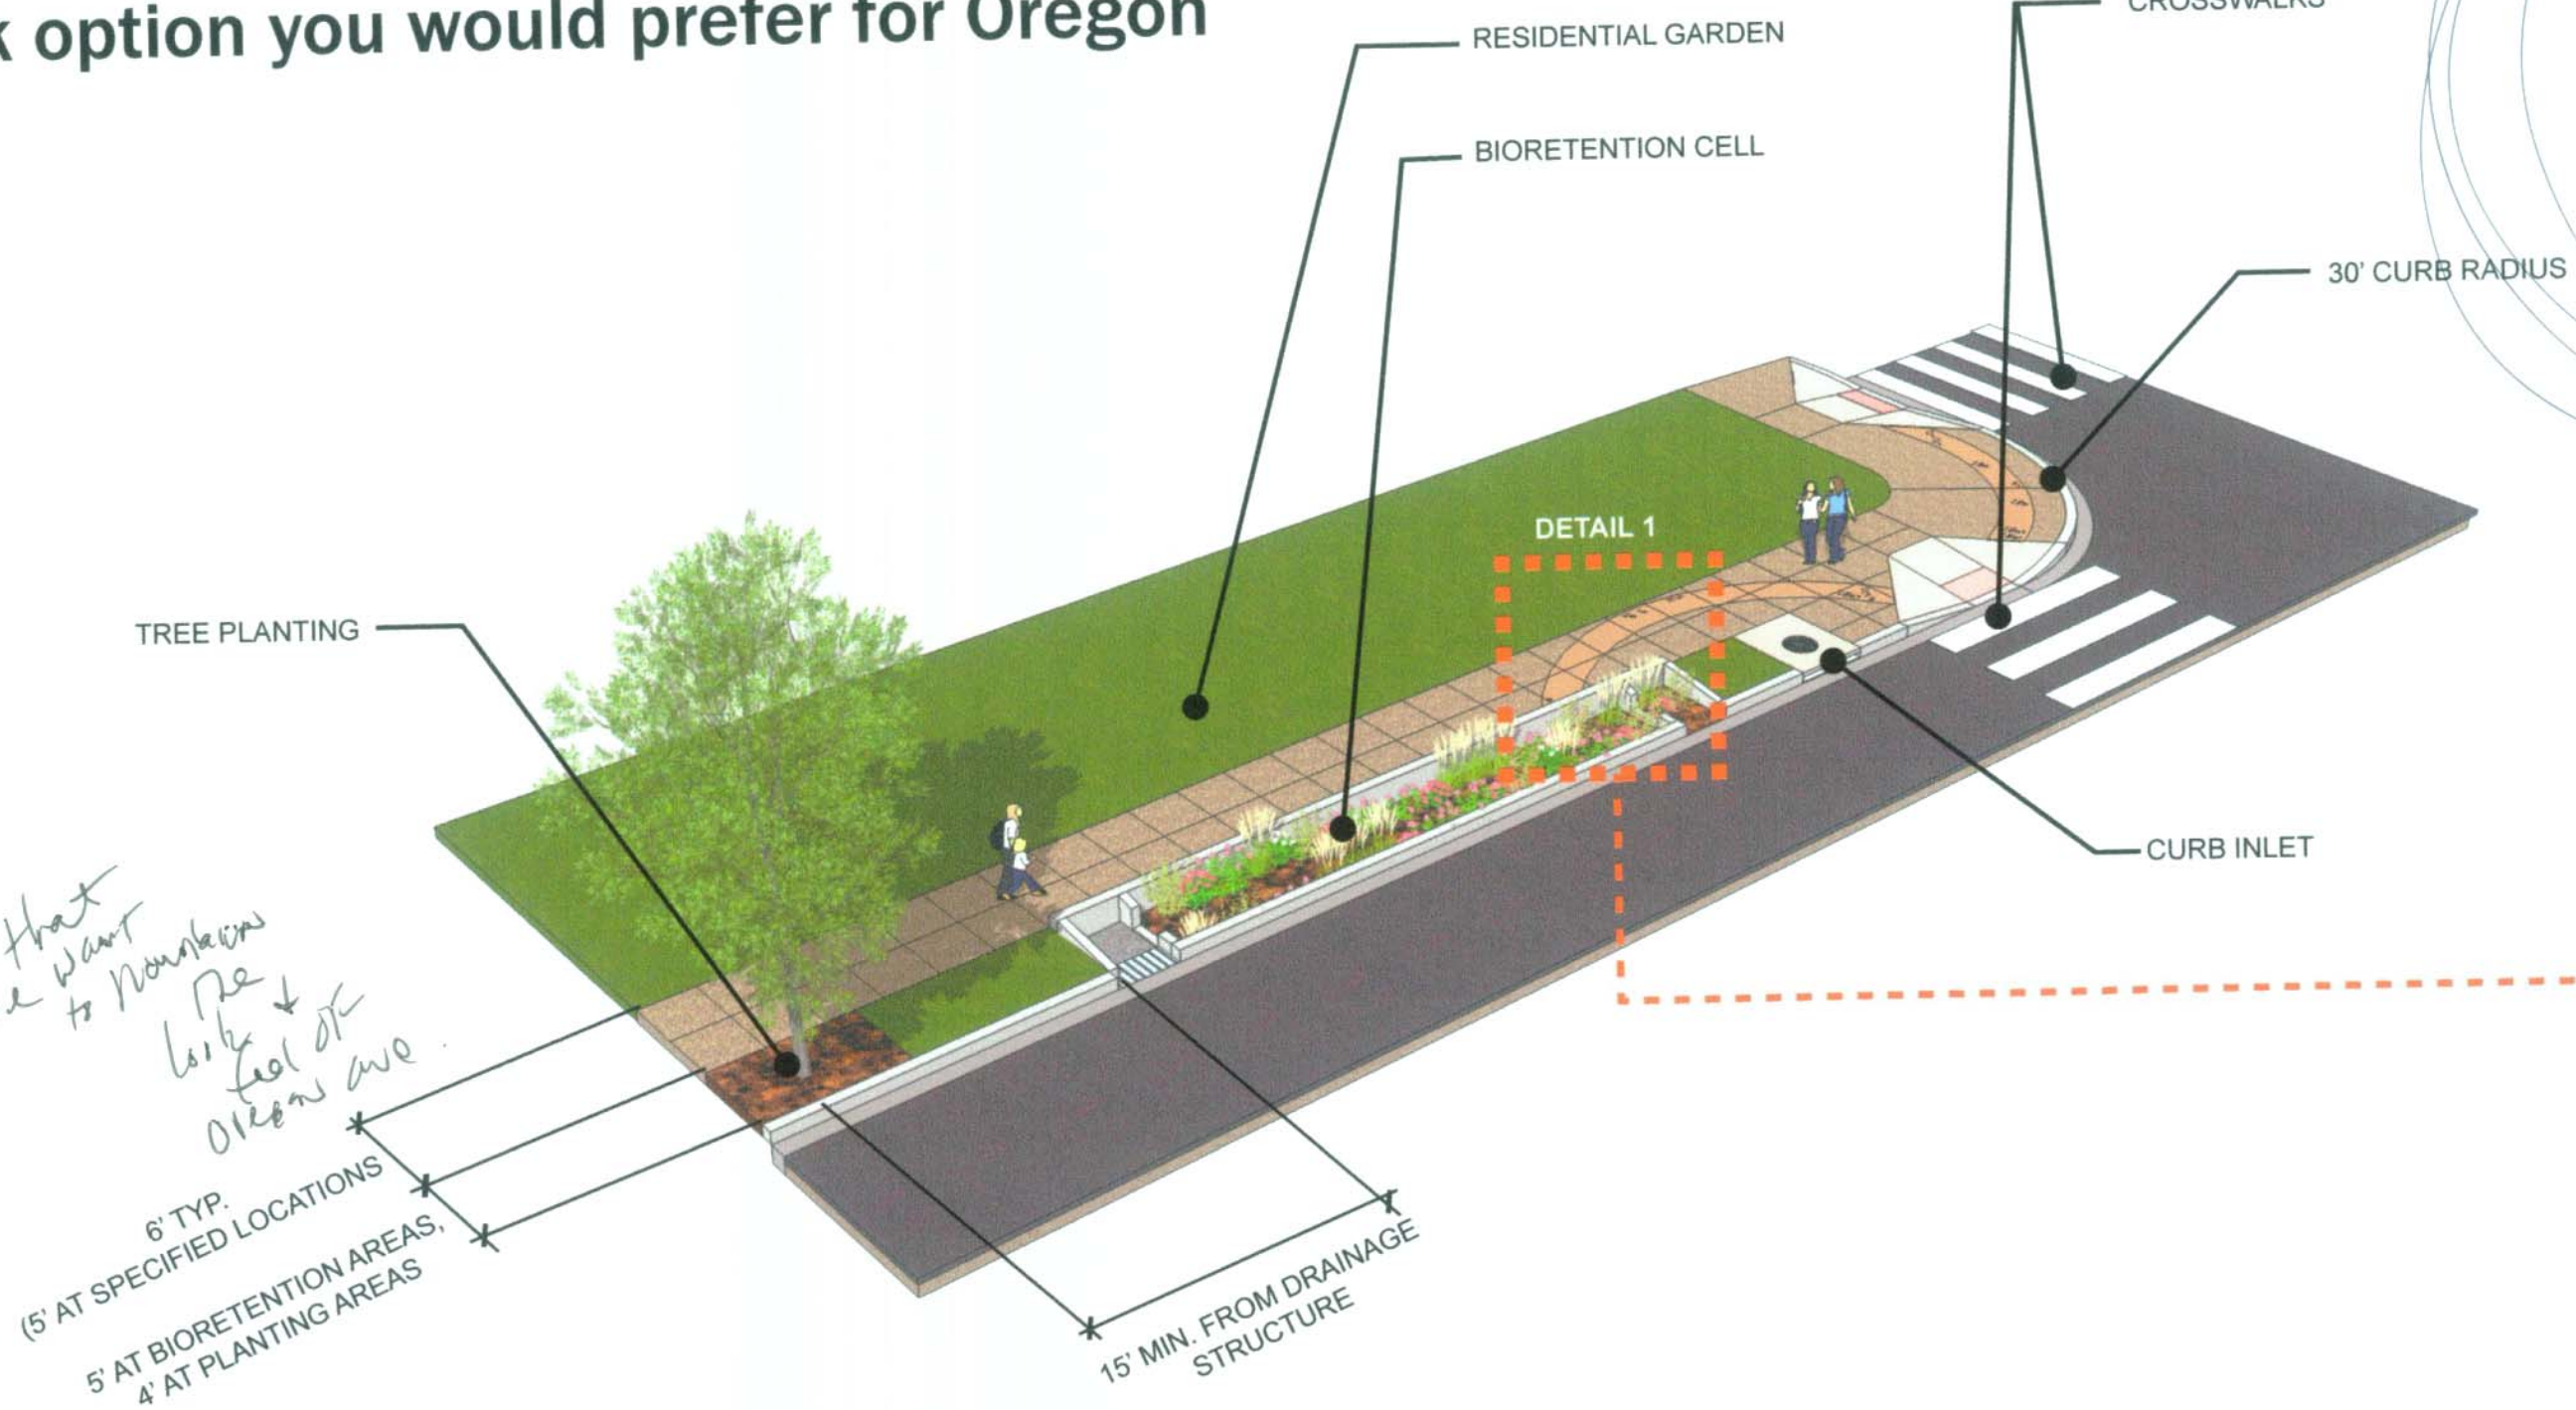


ALTERNATIVE 1 EXPOSED AGGREGATE CONCRETE SIDEWALK WITH CONCRETE IMPRINTS AT OREGON AVENUE / ROCK CREEK PARK CROSSINGS.

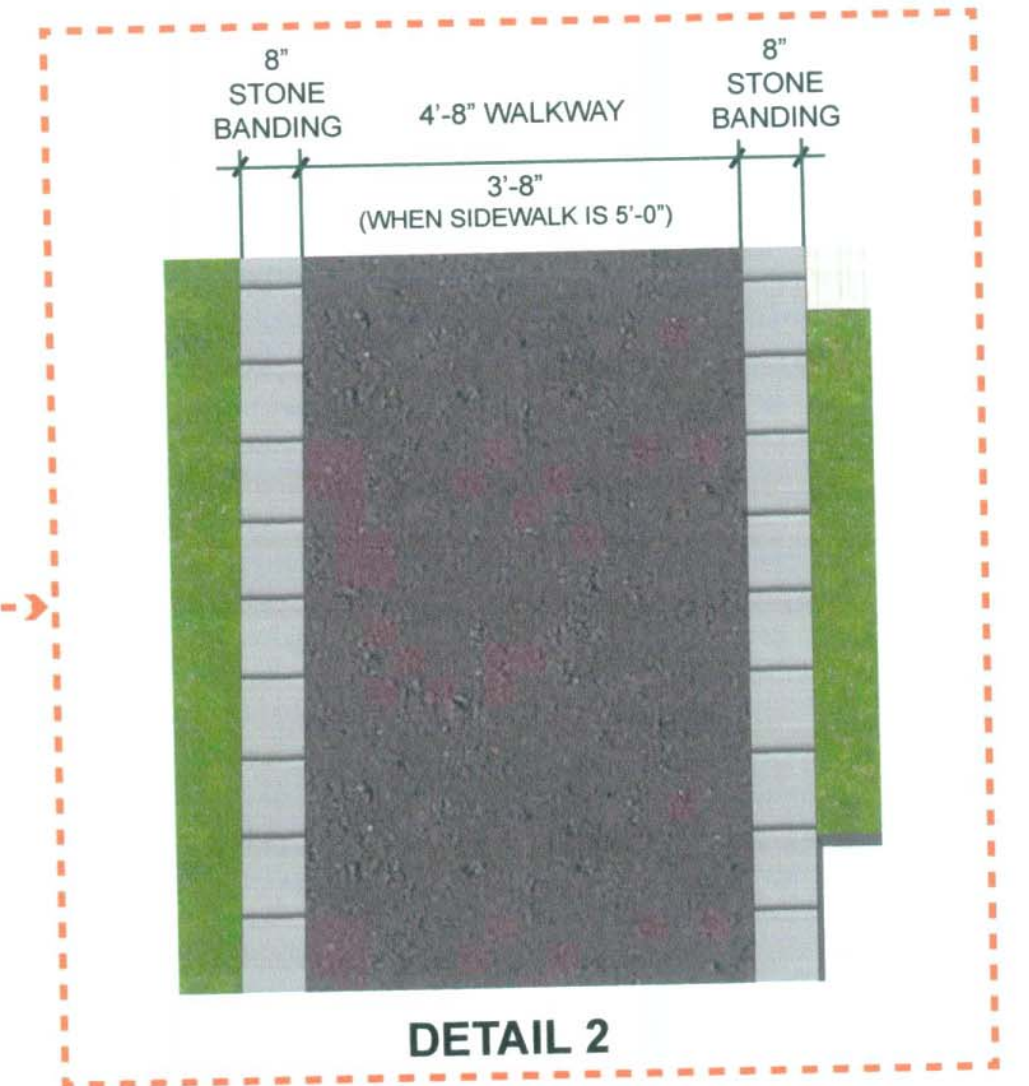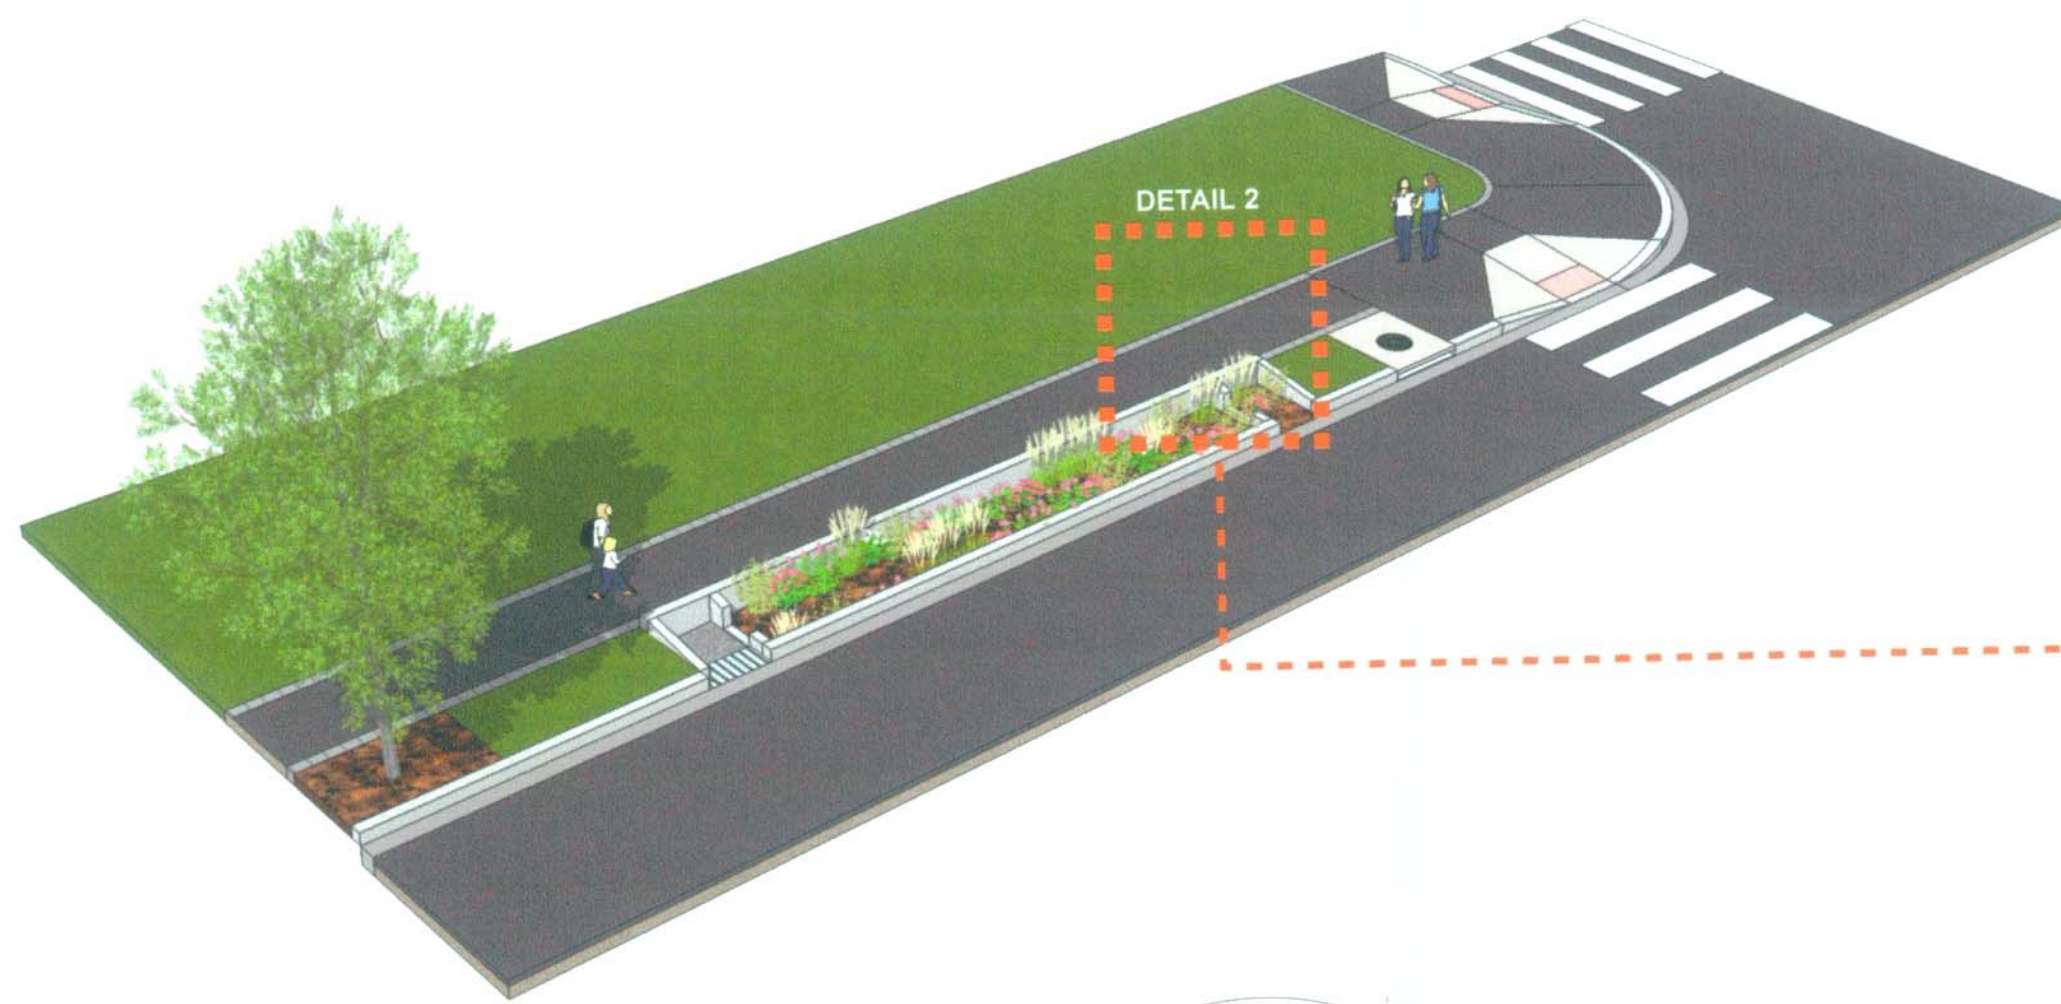

ALTERNATIVE 2 RECLAIMED ASPHALT OR COLORED CONCRETE SIDEWALK WITH STONE BANDING

*Alt 1
N.V. Support
Permeable / recycled
non-concrete
non-asphalt
Composite (curb)*

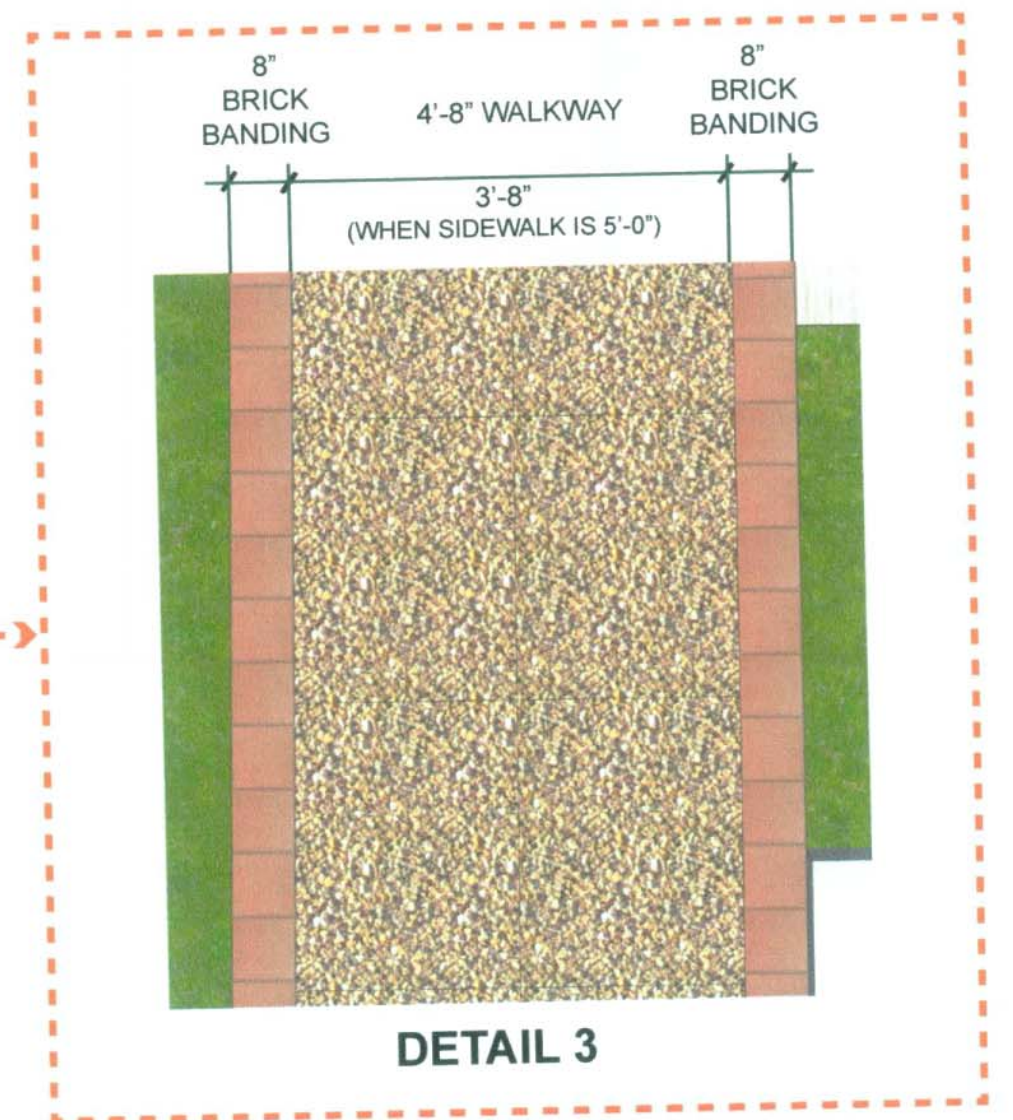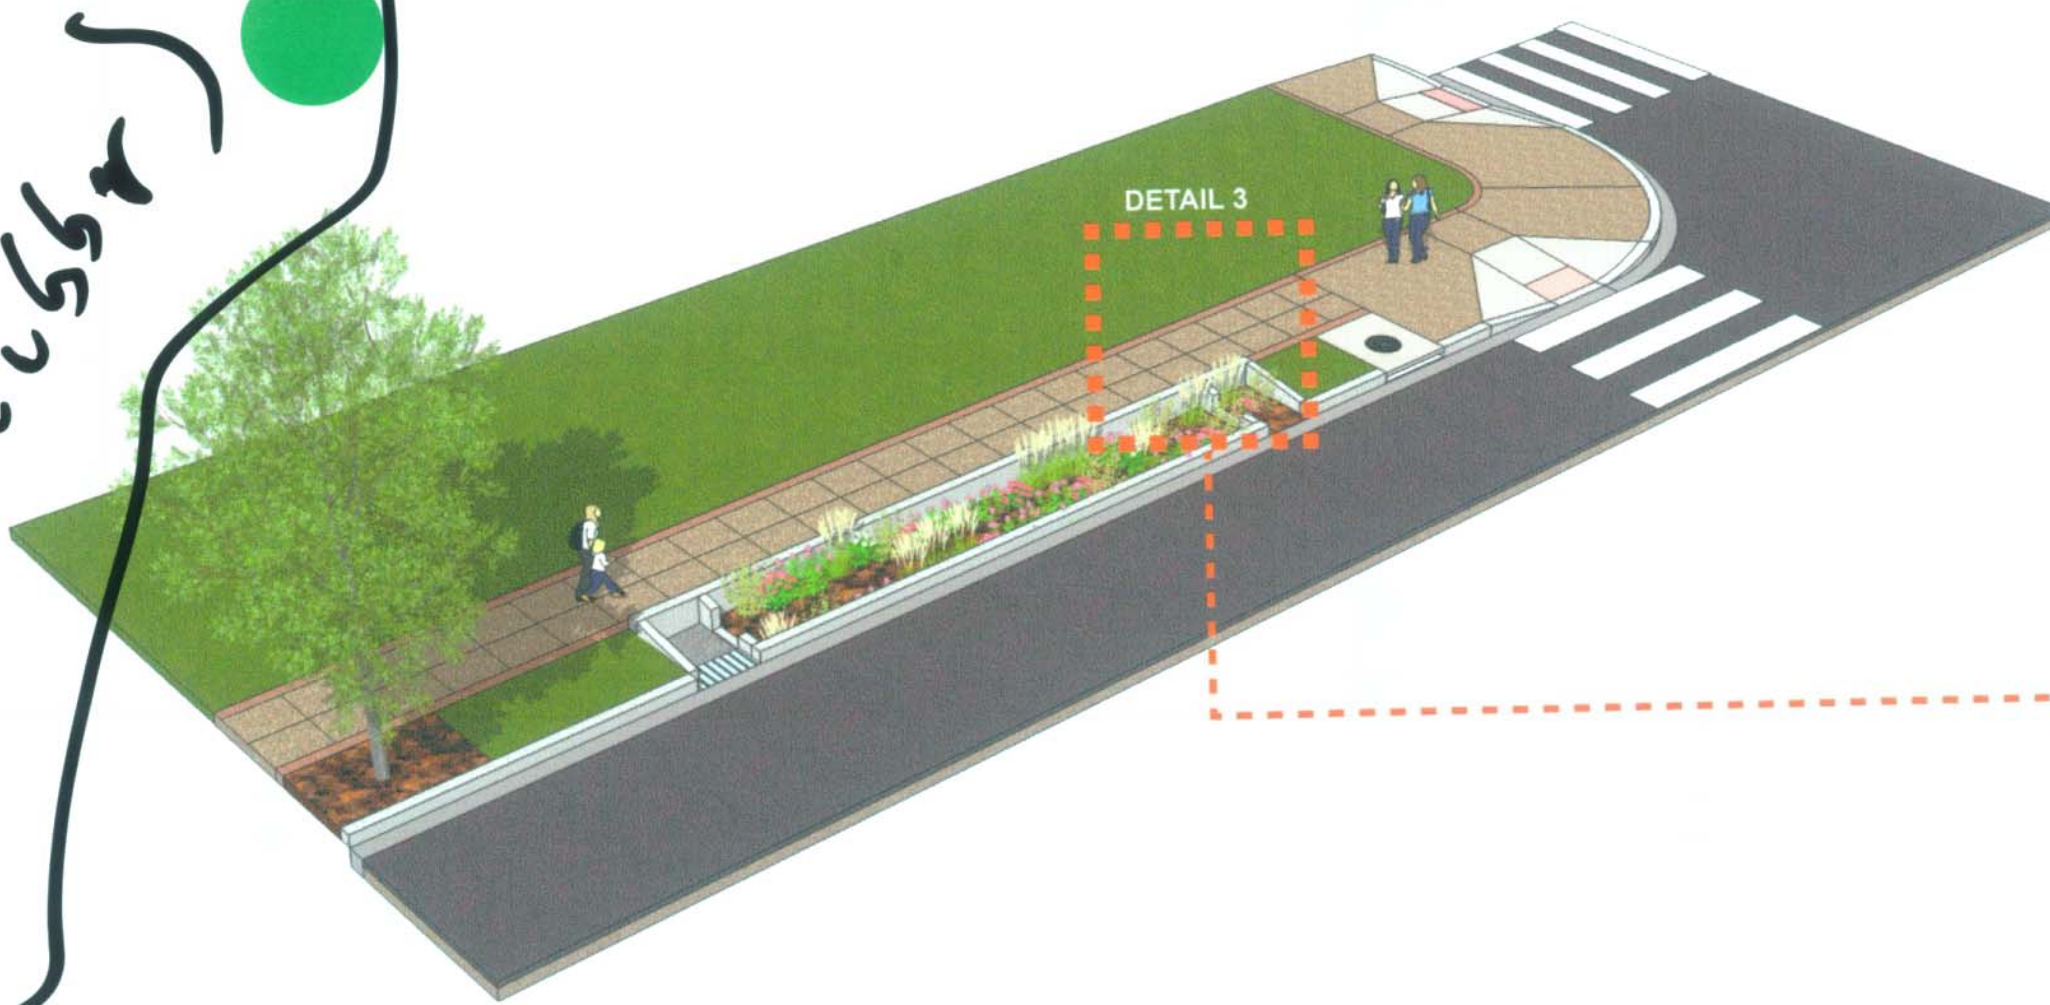

ALTERNATIVE 3 EXPOSED AGGREGATE CONCRETE SIDEWALK WITH BRICK BANDING

ALTERNATIVE 1

ALTERNATIVE 2

ALTERNATIVE 3